
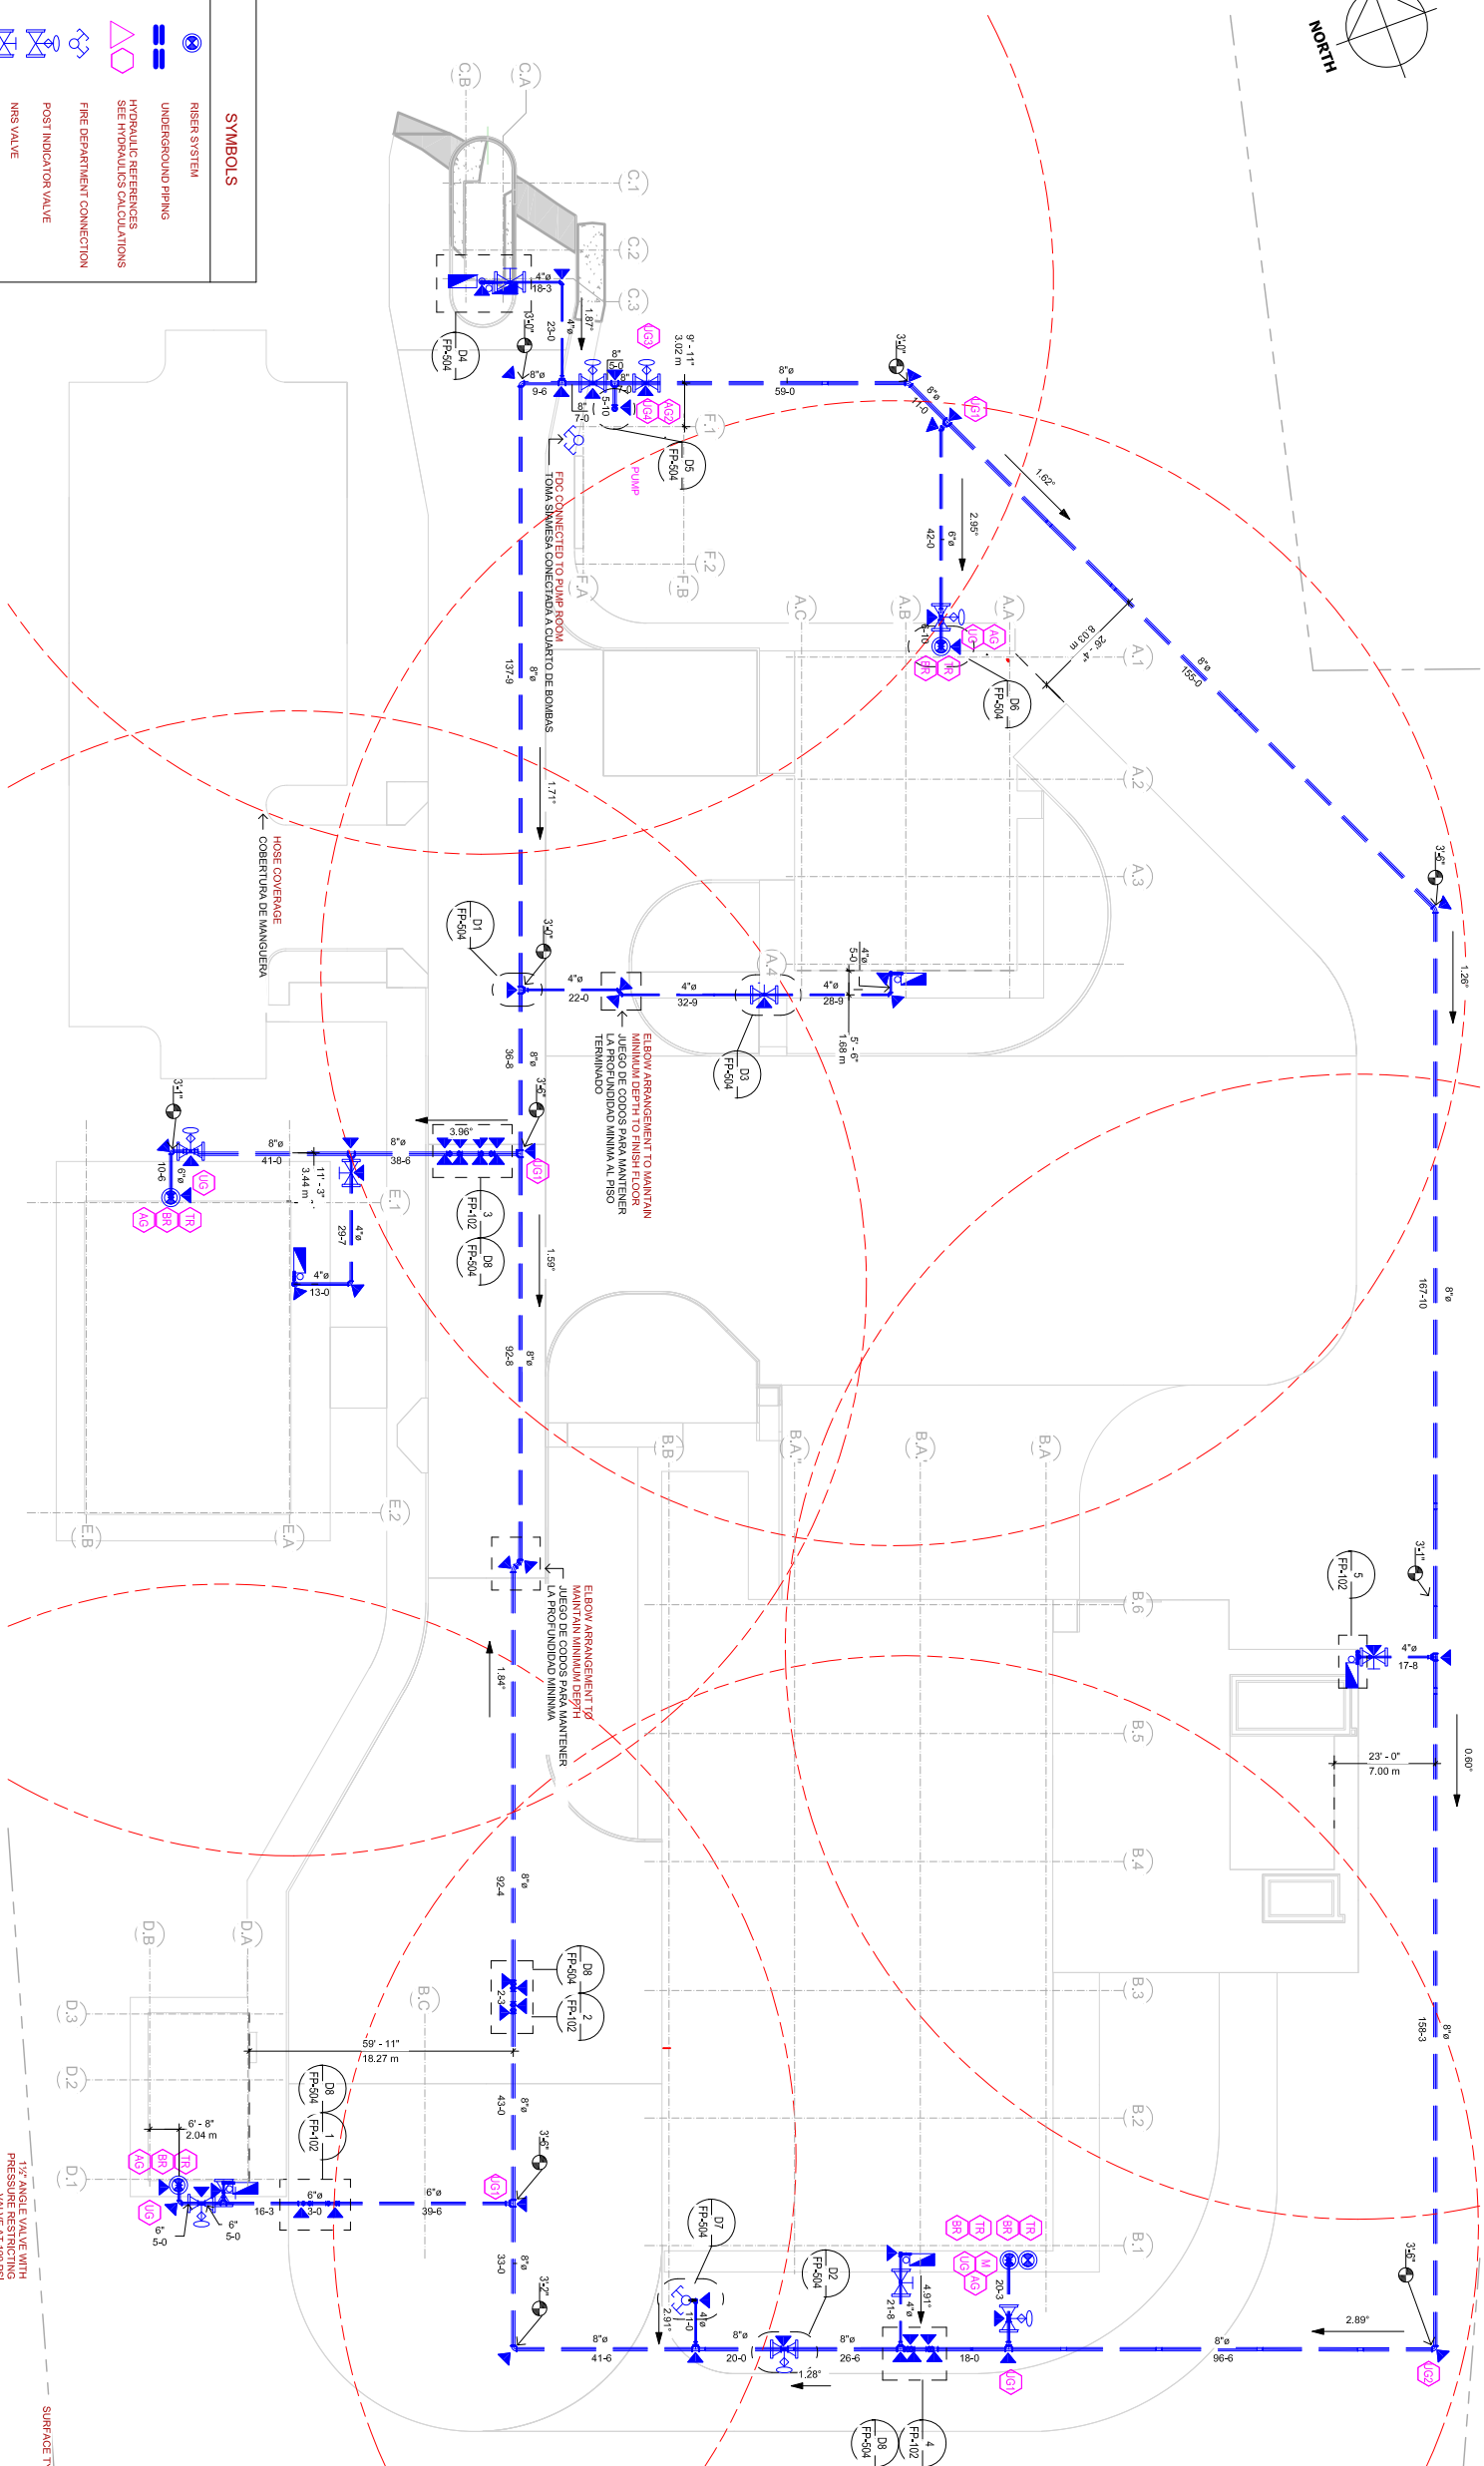
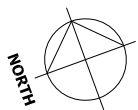
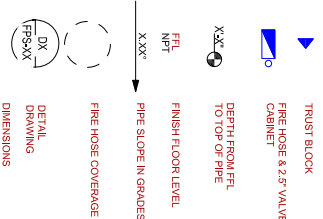



SYMBOLS

*SEE DRAWING FP-504 TO SEE PIPE CROSSING DETAILS

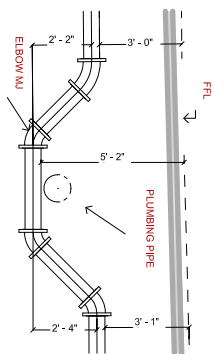


1 UNDERGROUND SECTION VIEW #1

FP-102 1:40

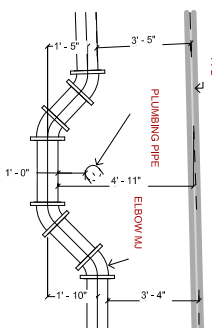


2 UNDERGROUND SECTION VIEW #2

FP-102 1:40

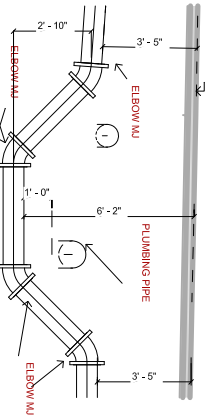


3 UNDERGROUND SECTION VIEW #3

(FP-102) 1:40

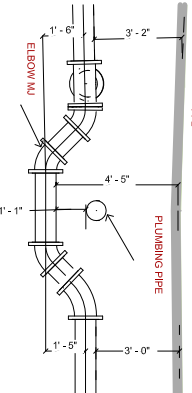

4 UNDERGROUND SECTION VIEW #2

(FP-102) 1:40

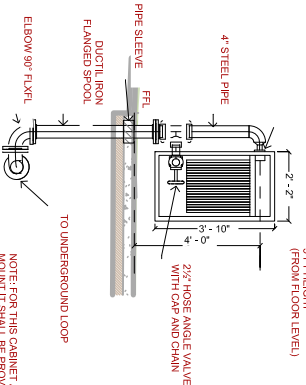

5 EXTERIOR HOSE CABINET-DETAIL

(FP-102) 1:35

[illegible]